


# PONOČNJAKI / NACHTFALTER / NIGHTHAWKS

## Lighting plan

Location: *Maribor Puppet Theater Grand Hall*

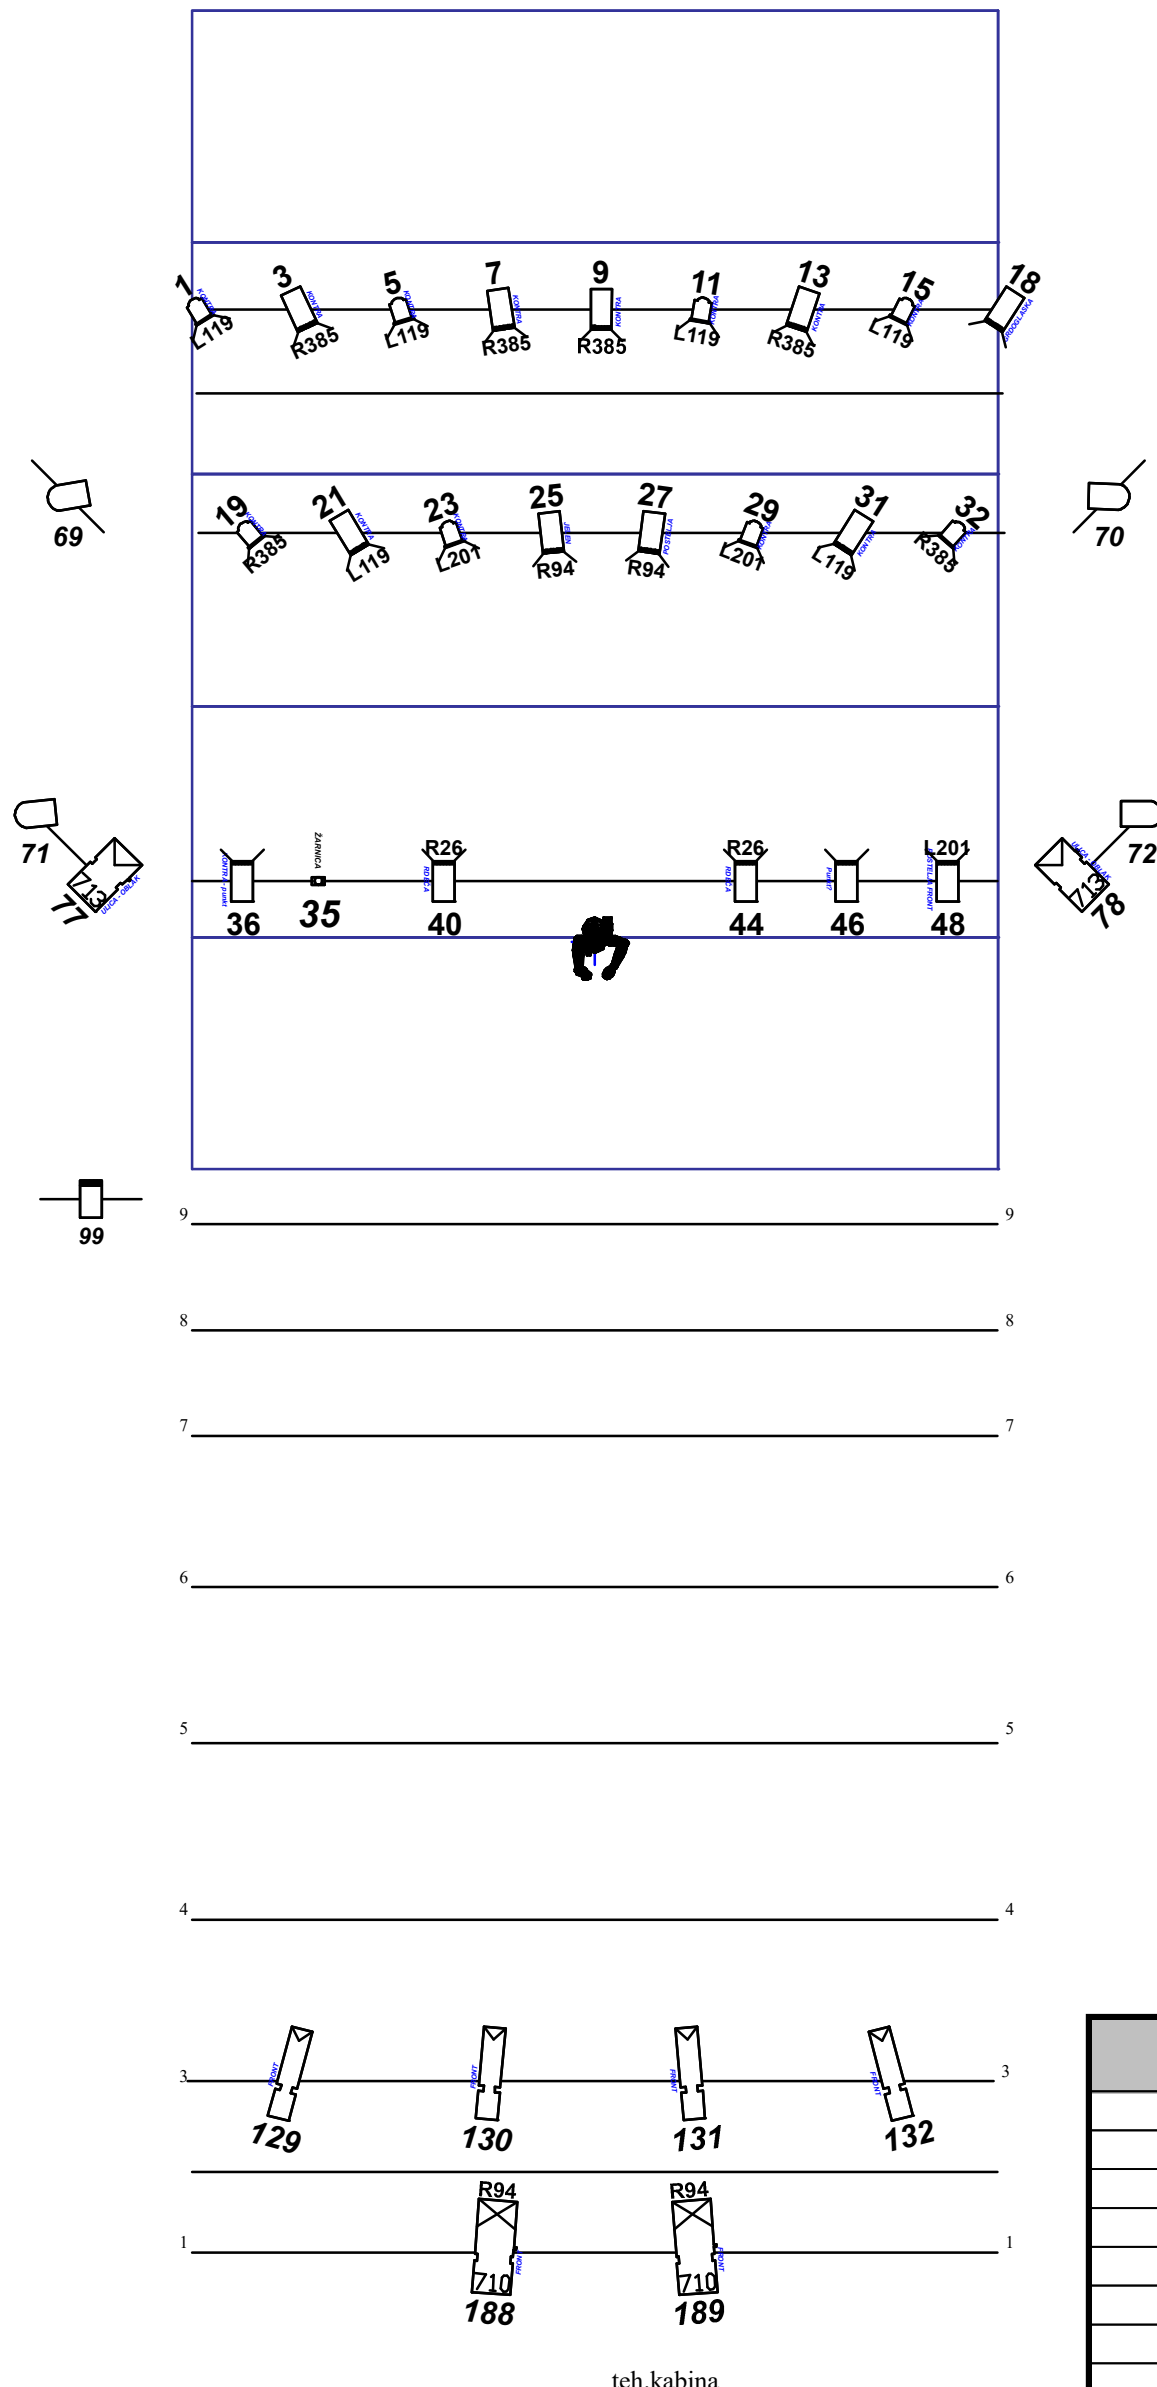

<b>Lighting Design:</b>	Borut Bučinel
<b>Assistant:</b>	Gašper Bohinec
<b>Director:</b>	Peter Kus
<b>Scenic Design:</b>	
<b>Venue:</b>	LGM_VelikaDvorana
Printed:	01/01/18
Printed By:	Gašper Bohinec
File:	PONOCNJAKI